


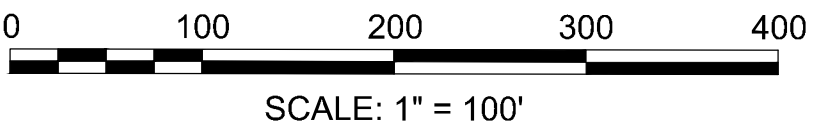


SITE LAYOUT - OPTION 1



SITE LAYOUT - OPTION 2



Project:
DEPARTMENT OF PUBLIC
WORKS FEASIBILITY STUDY



TOWN OF TRURO
SEAL OF THE TOWN
CORN HILL
INCORPORATED 1709

Weston & Sampson
Weston & Sampson Engineers, Inc.
55 Walkers Brook Drive, Suite 100
Reading, MA 01867
978.532.1900 800.SAMPSON
www.westonandsampson.com

Consultants:

Revisions:		
No.	Date	Description

COA:

Seal:

Issued For:
PROJECT STATUS

Scale: 1" = 100'-0"

Key Plan:

Date:
Drawn By:
Reviewed By:
Approved By:

W&S Project No.:
W&S File No.:

Drawing Title:

SITE COMPARISON PLAN

Sheet Number:

FIG.2